

REMINDER: Do not complete the following without reading carefully the definitions and other information set out in the foregoing pages.

CERTIFICATION OF PREFERENCES

MINORITY

1. The applicant certifies that it is entitled to and seeks to claim minority preference.

☐ Yes ☒ No

If yes, complete the following:

Name	Address	Percentage interest in the applicant	Minority Group
------	---------	---	----------------

DIVERSIFICATION PREFERENCE

2. The applicant certifies that it and/or its owners have no interest, in the aggregate, exceeding 50 percent in any media of mass communications.

☐ Yes ☒ No

If Yes, DO NOT respond to questions 3 and 4.

3. The applicant certifies that it and/or its owners have no interest, in the aggregate, exceeding 50 percent in more than three mass communications media facilities.

☐ Yes ☒ No

4. The applicant certifies that it and/or its owners have no interest, in the aggregate, exceeding 50 percent in a media of mass communications in the same area to be served by the proposed station.

☒ Yes ☐ No

SECTION VI - EQUAL EMPLOYMENT OPPORTUNITY PROGRAM

1. For Low Power TV applicants, will this station employ on a full-time basis five or more persons?

☐ Yes ☒ No

If Yes, the applicant must include an EEO program called for in the separate Broadcast Equal Employment Opportunity Report (FCC Form 396-A).

SECTION VII - CERTIFICATIONS

1. For new station and major change applicants only, the applicant certifies that it has or will comply with the public notice requirement of 47 C.F.R. Section 73.3580(g).

☒ Yes ☐ No

2. For applicants proposing translator rebroadcasts who are not the licensee of the primary station, the applicant certifies that written authority has been obtained from the licensee of the station whose programs are to be retransmitted.

☐ Yes ☐ No

N.A.

Primary station proposed to be rebroadcast:

Call Sign	City	State	Channel No.

3. The applicant certifies that it has contacted an authorized spokesperson for the owner of the rights to the proposed transmitter site and has obtained reasonable assurance that the site will be available for its use if this application is granted.

☒ Yes ☐ No

That person can be contacted at the following address and telephone number:

Name Edward Rick III		Mailing Address or Identification Realy-Mix Concrete Co. of Lancaster, PA	
City Lancaster	State PA	ZIP Code 17603	Telephone No. (include area code) (717) 394-0637

The APPLICANT hereby waives any claim to the use of any particular frequency as against the regulatory power of the United States because of the previous use of the same, whether by license or otherwise, and requests an authorization in accordance with this application. (See Section 304 of the Communications Act of 1934, as amended.)

The APPLICANT acknowledges that all the statements made in this application and attached exhibits are considered material representations, and that all exhibits are a material part hereof and incorporated herein.

The APPLICANT represents that this application is not filed for the purpose of impeding, obstructing, or delaying determination on any other application with which it may be in conflict.

In accordance with 47 C.F.R. Section 1.65, the APPLICANT has a continuing obligation to advise the Commission, through amendments, or any substantial and significant changes in information furnished.

WILLFUL FALSE STATEMENTS MADE ON THIS FORM ARE PUNISHABLE BY FINE AND IMPRISONMENT.
U.S. CODE, TITLE 18, SECTION 1001.

I certify that the statements in this application are true, complete and correct to the best of my knowledge and belief, and are made in good faith.

4


Name of Applicant Raystay Company	Signature 
Title Vice President	Date David A. Gardner March 7, 1989

EXHIBIT 1

The officers, directors, and ownership of voting
stock in Raystay Company is as follows:

<u>Name</u>	<u>Officers</u>	<u>Percentage of Voting Stock</u>
George F. Gardner	President, Treasurer and Director	50.06%
Estate of Marian B. Gardner, George F. Gardner and David A. Gardner Co-Executors	---	25.55%
David A. Gardner R.D. 1 Landisburg, PA 17040	Vice-President, Secretary, and Director	8.13%
Michael C. Gardner 580 Boxwood Lane Carlisle, PA 17013	---	8.13%
David A. Gardner Trustee For Jon C. Gardner c/o Box 38 Carlisle, PA 17013		8.13%

EXHIBIT 2

Raystay Company is filing the following five low power television applications in the window period ending March 10, 1989.

<u>Location of Proposed Station</u>	<u>Channel Number</u>
Red Lion, PA	56
Lebanon, PA	55
Lebanon, PA	38
Lancaster, PA	23
Lancaster, PA	31

EXHIBIT 3

Mr. George E. Gardner, President, Director and principal stockholder in Raystay company, is the President, Director, and sole stockholder in Adwave Company (Adwave), applicant for construction permit for a new FM broadcast station at Fort Lauderdale, Florida (MM Docket No. 84-1113, File No. BPH-830510AL). In a Partial Initial Decision of Administrative Law Judge Joseph Stirmer (FCC 870-20) released June 4, 1987, a misrepresentation/lack of candor issue was decided adversely to Adwave. The Commission had previously directed that all appeals in such cases involving applicants seeking licenses held by RKO General, Inc., be stayed, but has recently set March 16, 1989, as the date for filing of exceptions to such Partial Initial Decisions. Accordingly, Adwave will timely file with the Review Board its appeal of the Partial Initial Decision.

ENGINEERING STATEMENT IN SUPPORT OF AN
APPLICATION FOR A
CONSTRUCTION PERMIT FOR A
NEW LOW POWER TELEVISION STATION
ON CHANNEL 23 IN LANCASTER, PENNSYLVANIA

On Behalf of
RAYSTAY COMPANY

EE-1

March 3rd, 1989

ENGINEERING STATEMENT IN SUPPORT OF
AN APPLICATION FOR A
CONSTRUCTION PERMIT FOR A
NEW LOW POWER TELEVISION STATION
ON CHANNEL 23 IN LANCASTER, PENNSYLVANIA

On behalf of
RAYSTAY COMPANY

EE-1

Index:

1. Declaration of Engineer
2. FCC Form 346, Section II
3. Narrative Statement
4. Fig. 1A, Topographic Map of Proposed Site
5. Fig. 1B, Section of Topographic Map
6. Fig. 2, General Area Map
7. Fig. 3, Vertical Plan Sketch of Proposed Antenna & Supporting Structure
8. Fig. 4, Tabulation of Bogner type B16UA Relative Field Strength
9. Fig. 5, Horizontal Plot of Ant Relative Field Strength Oriented at N-286-E
10. Fig. 6, Vertical Plane Shape Factor for B16UA Antenna with -2 Degrees Beam Tilt

ENGINEERING STATEMENT IN SUPPORT OF AN
APPLICATION FOR A
CONSTRUCTION PERMIT FOR A
NEW LOW POWER TELEVISION STATION
ON CHANNEL 23 IN LANCASTER, PENNSYLVANIA
On behalf of
RAYSTAY COMPANY

EE-1


DECLARATION

Robert Lloyd Hoover declares and states that he is a Registered Professional Engineer in the State of Maryland and seven other states. He further states that he has been in broadcast engineering since 1948 to date.

He states that he has been retained by Raystay Company for the purpose of preparing an application for a Construction Permit for a new Low Power Television Station on Channel 23 in Lancaster, Pennsylvania.

He further states that the calculations, exhibits and measurements reported herein were made by him personally or under his supervision and all facts contained herein are true of his own knowledge, except where stated to be on information or belief, and as to those facts, he believes them to be true. I declare under penalty of perjury that the foregoing is true and correct.

78

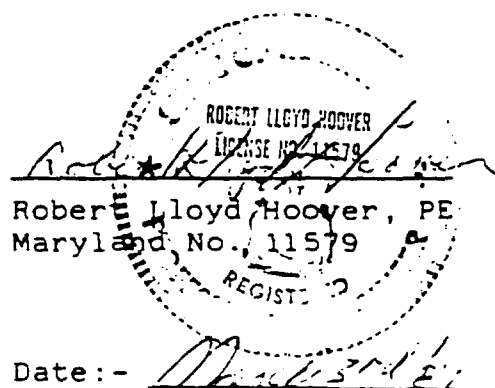
Robert Lloyd Hoover, PE
Maryland No. 11579

Date:- March 31, 1971

10

1. Facilities requested:

Output Channel No.	Transmitter Rated Power Output	Proposed Community(ies) to be served	
23	1.0 kilowatts	City LANCASTER	State PA

Frequency Offset (check one)

☐

No offset

☒

Zero offset

☐

Plus offset

☐

Minus offset

Translator Input Channel No.

n/a


2. Proposed transmitting antenna location:

City Lancaster	State PA	County Lancaster
Address or other description of location: Erick Rd Lancaster, PA		Geographical coordinates of transmitting antenna to nearest second North Latitude <u>40</u> ° <u>03</u> ' <u>47</u> " West Longitude <u>76</u> ° <u>19</u> ' <u>09</u> "

Attach as an Exhibit a map or maps (preferably topographic, if obtainable, such as Geological Survey quadrangles) of the area of the proposed transmitting antenna location shown drawn thereon the following data:

Exhibit No.
EE-1

- a. Scale of kilometers
b. Proposed transmitting antenna location accurately plotted.

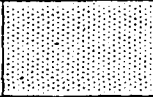3. Transmitter:	Make Acrodyne	Type No. TLU/1KACT		Output Power P 1.0 kilowatts
4. Transmission line:	Andrew	LDF7-50A	Length 90 ft	Rated efficiency E for length given (decimal fraction) 0.8898

5. Transmitting antenna

☒Directional
"off-the-shelf"☐Directional Composite
(Multiple Antennas)☐

Non-Directional

Manufacturer Bogner		Model B16UA		Description ¹ Slot antenna
Orientation of main lobe ² Orntd: 286° T Lobes: 286° T 356° T & 216° T	Overall antenna structure height above ground ³ 57.0 meters	Elevation of Site ⁴ 103.6 meters	Power gain G (multiplier) in the horizontal lobe of maximum radiation relative to a halfwave dipole ⁵ $G_{\text{horz}} = 32 \times (0.5)^2 = 8$ for -2 deg beam tilt	

Effective radiated power (ERP)

(ERP=P X E X G) 7.12 kilowattsHeight of antenna radiation center above ground 41.8 metersHeight of antenna radiation center 137 ftabove above mean sea level 145.4 meters⁶
477 ft

1 Give basic type using general descriptive terms such as half-wave dipole, "bow-tie" with screen, corner reflector, 10 element Yagi, 4 element in-phase array, two stacked 5 element Yagis, etc.

2 For directional antennas in the horizontal plane show the direction of the main radiation lobe(s) in degrees with respect to true north in a 360 degree horizontal azimuth, numbered clockwise, with true north as zero azimuth.

3 Show overall height above ground in meters to topmost portion of structure, including highest top mounted antenna and beacon if any.

4 Show the ground elevation above mean sea level in meters at the base of the transmitting antenna supporting structure.

5 Give the actual power gain toward the radio horizon.

6 This is equal to the sum of the site elevation and the height of the antenna radiation center above ground.

11

6. Attach as an Exhibit a vertical plan sketch for the proposed total antenna structure, including supporting structure, giving overall height of structure in meters above ground, including lighting beacon (if any).

Exhibit No.
EE-1

7. Will the proposed antenna supporting structure be shared with an AM radio station?

☐ Yes ☒ No

If yes, list the call sign of that station. _____

8. Attach as an Exhibit a polar diagram of the radiation pattern (relative field) in the horizontal plane of the transmitting antenna showing clearly the correct relationship between the major lobe or lobes and the minor lobes of radiation and a tabulation of the pattern at every ten degrees and all maxima and minima. Applicants proposing use of multiple transmitting antennas shall submit a composite radiation pattern. If a non-directional transmitting antenna will be employed, i.e., an antenna with an approximately circular radiation pattern, check here ☐ and omit polar diagram and tabulation. If the antenna manufacturer and model number are on the Commission's list of common "off-the-shelf" directional antennas, check here ☒ and omit polar diagram and tabulation. Provided for reference

Exhibit No.
EE-1

9. Has FAA been notified of proposed construction?

☒ Yes ☐ No

If Yes, give date and office where notice was filed:

March 3rd, 89, Eastern Regional
Office

10. Environmental Statement (See 47 C.F.R. Section 1.1301 et seq.)

Would a Commission grant of this application come within 47 C.F.R. 1.1307, such that it may have a significant environmental impact, including exposure to workers or the general public to harmful nonionizing radiation levels?

☐ Yes ☒ No

If you answer Yes, submit as an Exhibit an Environmental Assessment as required by Section 1.1311. If no, explain briefly why not. See Exhibit EE-1

Exhibit No.
-

11. Unattended operation:

Is unattended operation proposed?

☒ Yes ☐ No

If Yes, and this application is for authority to construct a new station or to make changes in the facilities of an authorized station which proposes unattended operation for the first time, applicant will comply with the requirements of 47 C.F.R. Section 74.734 concerning unattended operation.

☒ Yes ☐ No

12. Is type approved broadcast equipment being specified?

☒ Yes ☐ No

If No, indicate date equipment was submitted to FCC Laboratory for approval. _____

I certify that I represent the applicant in the capacity indicated below and that I have examined the foregoing statement of technical information and that it is true to the best of my knowledge and belief.

March 3rd, 1989

Date

Signature

Robert Lloyd Hoover

Typed or Printed Name

Robert Lloyd Hoover, PE

Telephone No. (include area code)
(301) 983-0054

☐ Technical Director

☒ Registered Professional Engineer

☒ Consulting Engineer

☐ Chief Operator

☐ Other (specify)

ENGINEERING STATEMENT IN SUPPORT OF AN
APPLICATION FOR A
CONSTRUCTION PERMIT FOR A
NEW LOW POWER TELEVISION STATION
ON CHANNEL 23 IN LANCASTER, PENNSYLVANIA
On behalf of
RAYSTAY COMPANY

EE-1

I. GENERAL

This engineering statement has been prepared on behalf of Raystay Company. The purpose of this statement is to request a Construction Permit for a new Low Power Television Station on Channel 23 in Lancaster, Pennsylvania. This is one of five applications being filed by Raystay Company in Pennsylvania.

The applicant proposes to operate on Channel 23 with a directional antenna system having a maximum Effective Radiated Power of 7.12 kW in the horizontal plane. An electrical beam tilt of -2 degrees is proposed for the antenna. The applicant proposes to operate with a precise Zero Offset Carrier Frequency.

This application is not a major environmental hazard, as defined by Section 1.1305 of the Rules. The proposed operation is in compliance with the safety standards specified in Section 1.1307(b), that is, the exposure of the general public and workers to the ANSI C95.1 1982 exposure guidelines.

Answers to questions in the Form 346 are provided in the attached statement.

II. PROPOSED OPERATION

A. Proposed location

The proposed site would be on the roof of a building in an industrial complex in Lancaster, Pennsylvania. The geographical co-ordinates of the proposed site are:

N 40° 03' 47" ,
W 76° 19' 09" .

A topographic map showing the proposed site is provided in Figure 1A and the applicable section of that topographic map is provided in Figure 1B. A general area map of the area is shown in Figure 2.

Inasmuch as the overall height of the proposed antenna and its supporting structure would be 57.0 meters (187 feet) agl, the FAA Eastern Regional Office was notified.

B. Proposed Antenna System & Supporting Structure

The applicant proposes to mount a Bogner type B16UA antenna below another proposed Bogner type B16UA for Channel 31, where both antennas would be supported by a 30-ft (9.1 m) pedestal. The antenna and its supporting structure would be constructed on the roof of a building. The building roof is 90 feet (27.4 meters) agl, which was recently measured with a surveyors cord. The Center of Radiation would be 41.8 meters (137 feet) agl or 145.4 meters (477 feet) amsl. A vertical plan sketch of the proposed antenna and its supporting structure is shown in Figure 3.

The applicant proposes to use a Bogner type B16UA antenna oriented at N-286-E where its main lobes are in this direction as well as N-356-E and N-216-E. The antenna is specified to have a -2 degree beam tilt.

For a -2 degree beam tilt the B16UA antenna Vertical Plane (Shape or Form) Pattern has a relative field strength value of 0.5 in the horizon compared to a maximum value of unity or one at the depression angle of -2 degrees. The Antenna Power Gain in the horizontal plane is 0.25 of that value at the depression angle. That is, multiplying the square of the Vertical Plane (Shape) Pattern value in the horizon times the maximum Power Gain of the Antenna in its depression angle results in a Power Gain in the horizontal plane of 8, viz,

$$G_{\text{at horz}} = (0.5)^2 \times 32 = 8$$

The vendor warrants that the Vertical Plane (Shape) Pattern holds in all azimuthal directions; therefore, the ERP in the horizontal plane in all azimuthal directions is equal to or less than 7.12 kW.

C. Operational Specifications

It is proposed to install an Acrodyne type TLU/1KACT LPTV transmitter that is rated to deliver 1000 peak watts into a dummy load. The transmitter is type accepted for Part 74 of the Rules. The transmitter will be specified to maintain a precise frequency offset of ± 1 kHz at a specified designation of Zero Carrier Offset from the standard carrier frequency on Channel 23. The Bogner LPTV type B16UA antenna with a -2 degrees beam tilt provides a power gain of 8 above that of a dipole (9 dBd) in the horizontal plane. The antenna would be oriented

at N-286-E, where the main lobes would also point in this direction and N-356-E and N-216-E. A tabulation of the relative field strength in the horizontal plane is provided in Figure 4, and a horizontal plot of these data is shown in Figure 5. The proposed transmission line would be Andrew type LDF7-50A, which has an attenuation of approximately 0.563 dB per 100 feet at the visual carrier frequency of 525.25 MHz. The efficiency for the proposed 90-ft length of cable is approximately 88.98 percent. For 1-kW Transmitter Power Output with a line efficiency of 88.98 percent and antenna power gain of 8, the Effective Rated Power would be 7.12 kW.

D. Proposed Coverage

Inasmuch as the proposed site is within the Lancaster city limits, the 74-dBu contour will provide coverage over all of Lancaster and its immediate vicinity.

III. ENVIRONMENTAL CONSIDERATION

No significant environmental impact would result due to the Commission granting this applicant.

A. Environmental Impact Statement

The applicant proposes to mount its Channel 23 antenna below a Channel 31 antenna, where the two antennas would be supported by a 30-ft (9.15 m) tower on the roof of a building in an industrial complex. The applicant is also applying for an LPTV license on Channel 31 in Lancaster. Such construction would not be a Major Action.

This application would not come within Section 1.1307 of the Rules. The applicant does not propose to use high intensity lighting. No environmental impact is involved since the proposed site is not in an area that would constitute an environmental impact since it is not located in any known wilderness and/or wildlife areas, historic and/or scenic areas and will not involve extensive changes to the existing terrain features. No known migratory bird or animal path would be blocked by mounting the proposed Channel 23 and Channel 31 LPTV antennas on a 30 ft (9.15-m) tower on a building roof in an industrial complex of Lancaster.

B. National Environmental Policy Act of 1969

This application will not result in radiofrequency radiation in excess of the applicable safety standards specified in Section 1.1307(b), that is, the exposure of workers and the general public would be based upon the

recent ANSI C95.1 1982 exposure guidelines.

In the UHF TV Band the ANSI standard would limit exposure to human beings to less than $f/300 \text{ mW/cm}^2$, where f is frequency in megahertz. For Channel 23 the ANSI Radio Frequency Protection guideline would be less than 1.75 mW/cm^2 . Measurements on UHF TV antennas after prediction verify that as a least upper bound the Power Density, PD, would be

$$PD = \frac{EIRP}{40\pi r^2} \quad \text{mW/cm,}$$

where EIRP is the Effective Isotropic Radiated Power in watts and r is the appropriate slant distance from the antenna radiation center in meters, for example, to head height or 7 feet (2.13 meters) above the level of the building roof. During normal programming the EIRP is approximately equal to 0.4 times the visual effective radiated power plus the aural effective radiated power times 1.64, where consideration would be given to the square of the Vertical Plane shape or form factor for the antenna, $f(\theta)$, viz,

$$EIRP \sim (1.64)[(0.4)ERP_{vis} + ERP_{aur}] f^2(\theta)$$

EPA guidelines suggest a reflection co-efficient of 1.6 be adopted. Using this EPA guideline, an EPA value for the Power Density, PD, adjusted for such a reflection co-efficient would be

$$PD' = (1.6)^2 PD$$

The minimum distance from the Center of Radiation at head height above roof level would be (47-7) feet or 40 feet. The far-field region of a high gain UHF antenna does not obtain for approximately 1500 feet from the antenna. On the roof in the vicinity of the antenna, near-field theory applies. A cautious approach in such a near-field region would be to assume a Vertical Plane Shape factor of 0.25 albeit with a fixed slant range of 40 feet. In addition, the far-field EIRP value is assumed. This latter assumption presumes that the antenna has provided its full gain even in the near-field region. With these assumptions an EPA adjusted Power Density, PD' , becomes at head height at any place on the roof,

$$PD' = 1.405 \times 10^{-5} [(0.4)ERP_{vis} + ERP_{aur}] \text{ mW/cm}^2, \text{ on Channel 23.}$$

For a visual ERP of 28,472 watts and aural ERP of 2847 watts (that actually would not obtain until the far-field region in the main beam at the depression angle of -2

degrees), the EPA adjusted Power Density, PD' , becomes 0.2 mW/cm^2 . This represents approximately 11.43 percent of the ANSI C95.1-1982 guideline of 1.75 mW/cm^2 at 524 MHz.

The applicant has also applied for an LPTV Construction Permit on Channel 31 in Lancaster, where a similar Bogner B16UA antenna is proposed. The Channel 31 antenna is proposed to be mounted on the 30-ft tower above the Channel 23 antenna. In the event of Commission approval of both applications, a similar approach for the Channel 31 antenna is provided. The proposed Center of Radiation of the Channel 31 antenna would be (79-7) or 72 feet above head height on the roof. A value for the near-field Vertical Plane shape factor of 0.25 is assumed with a fixed slant range of 72 feet. A far-field Effective Radiated Power of 26,979 visual watts and 2698 aural watts is assumed. Using the same procedure as in the Channel 23 case, an adjusted EPA Power Density of 0.058 mW/cm^2 is obtained. This represents approximately 3.04 percent of the ANSI guideline value of 1.91 mW/cm^2 for the Channel 31 frequency of 572 MHz.

Adding the two percentages of ANSI allowable electromagnetic radiation cases for Channel 23 and Channel 31 yields approximately 14.5 percent of the ANSI standard. It can be seen that no radiation hazard will exist on the building roof at head height below the antenna, even with these cautious assumptions. A conservative estimate for the real-world Vertical Plane shape factor in the near-field region on the building roof for both antennas may possibly exceed 0.25, but the slant range was fixed for both antennas. Near the edge of the roof the near-field Vertical Plane shape factor may possibly increase in value but the inverse square of the slant range would become significantly smaller. Rather than assuming the far-field Effective Radiated Power value (at the -2 degree depression angle), it has been your affiant's experience*/ that the real-world


*/ For example, in February 1979 your affiant prepared a deposition for officials of the City of Winston-Salem, North Carolina that predicted the power density using near-field theory for WGNN-TV that would operate with 1500 kW from its antenna mounted on a 30-ft pedestal on top of the Wachovia National Bank Building. Later measurements after WGNN-TV was built confirmed that the predictions were within 10 percent of the measured values. In 1981, your affiant prepared a similar deposition for officials of Multnomah County, Oregon, on behalf of KRLK Broadcasting Corp. In the intervening years a number of predictions and corresponding measurements have been made by your affiant confirming that the power density as would be predicted for the near-field region using the appropriate near-field approach yields power density values generally less than predicted by far-field theory.

Power Density value in such a near-field region would be considerable less and approximately equal to the sum of the Power Densities obtained at head height on the roof from each individual slot or radiator of the antenna, with the Antenna Input Power divided between each such slot or radiator. The final Power Density result is considerable less than this rough approach indicates, but the analysis is rather detailed.

IV. SUMMARY

Raystay Company requests a Construction Permit for a new Low Power Television facility on Channel 23 with precise Zero Frequency Offset in Lancaster, Pennsylvania. The application is in full compliance with the Commission's final rules concerning Low Power Television stations.

March 3rd, 1989

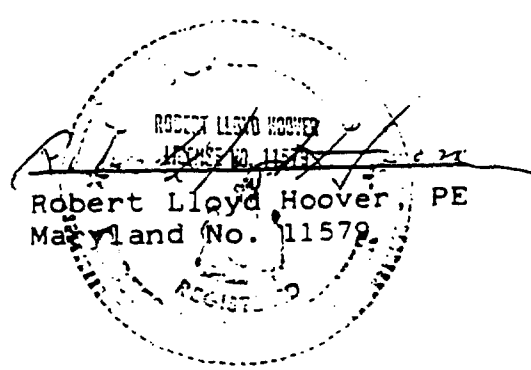
Robert Lloyd Hoover, PE
Maryland No. 11579

15:22:30

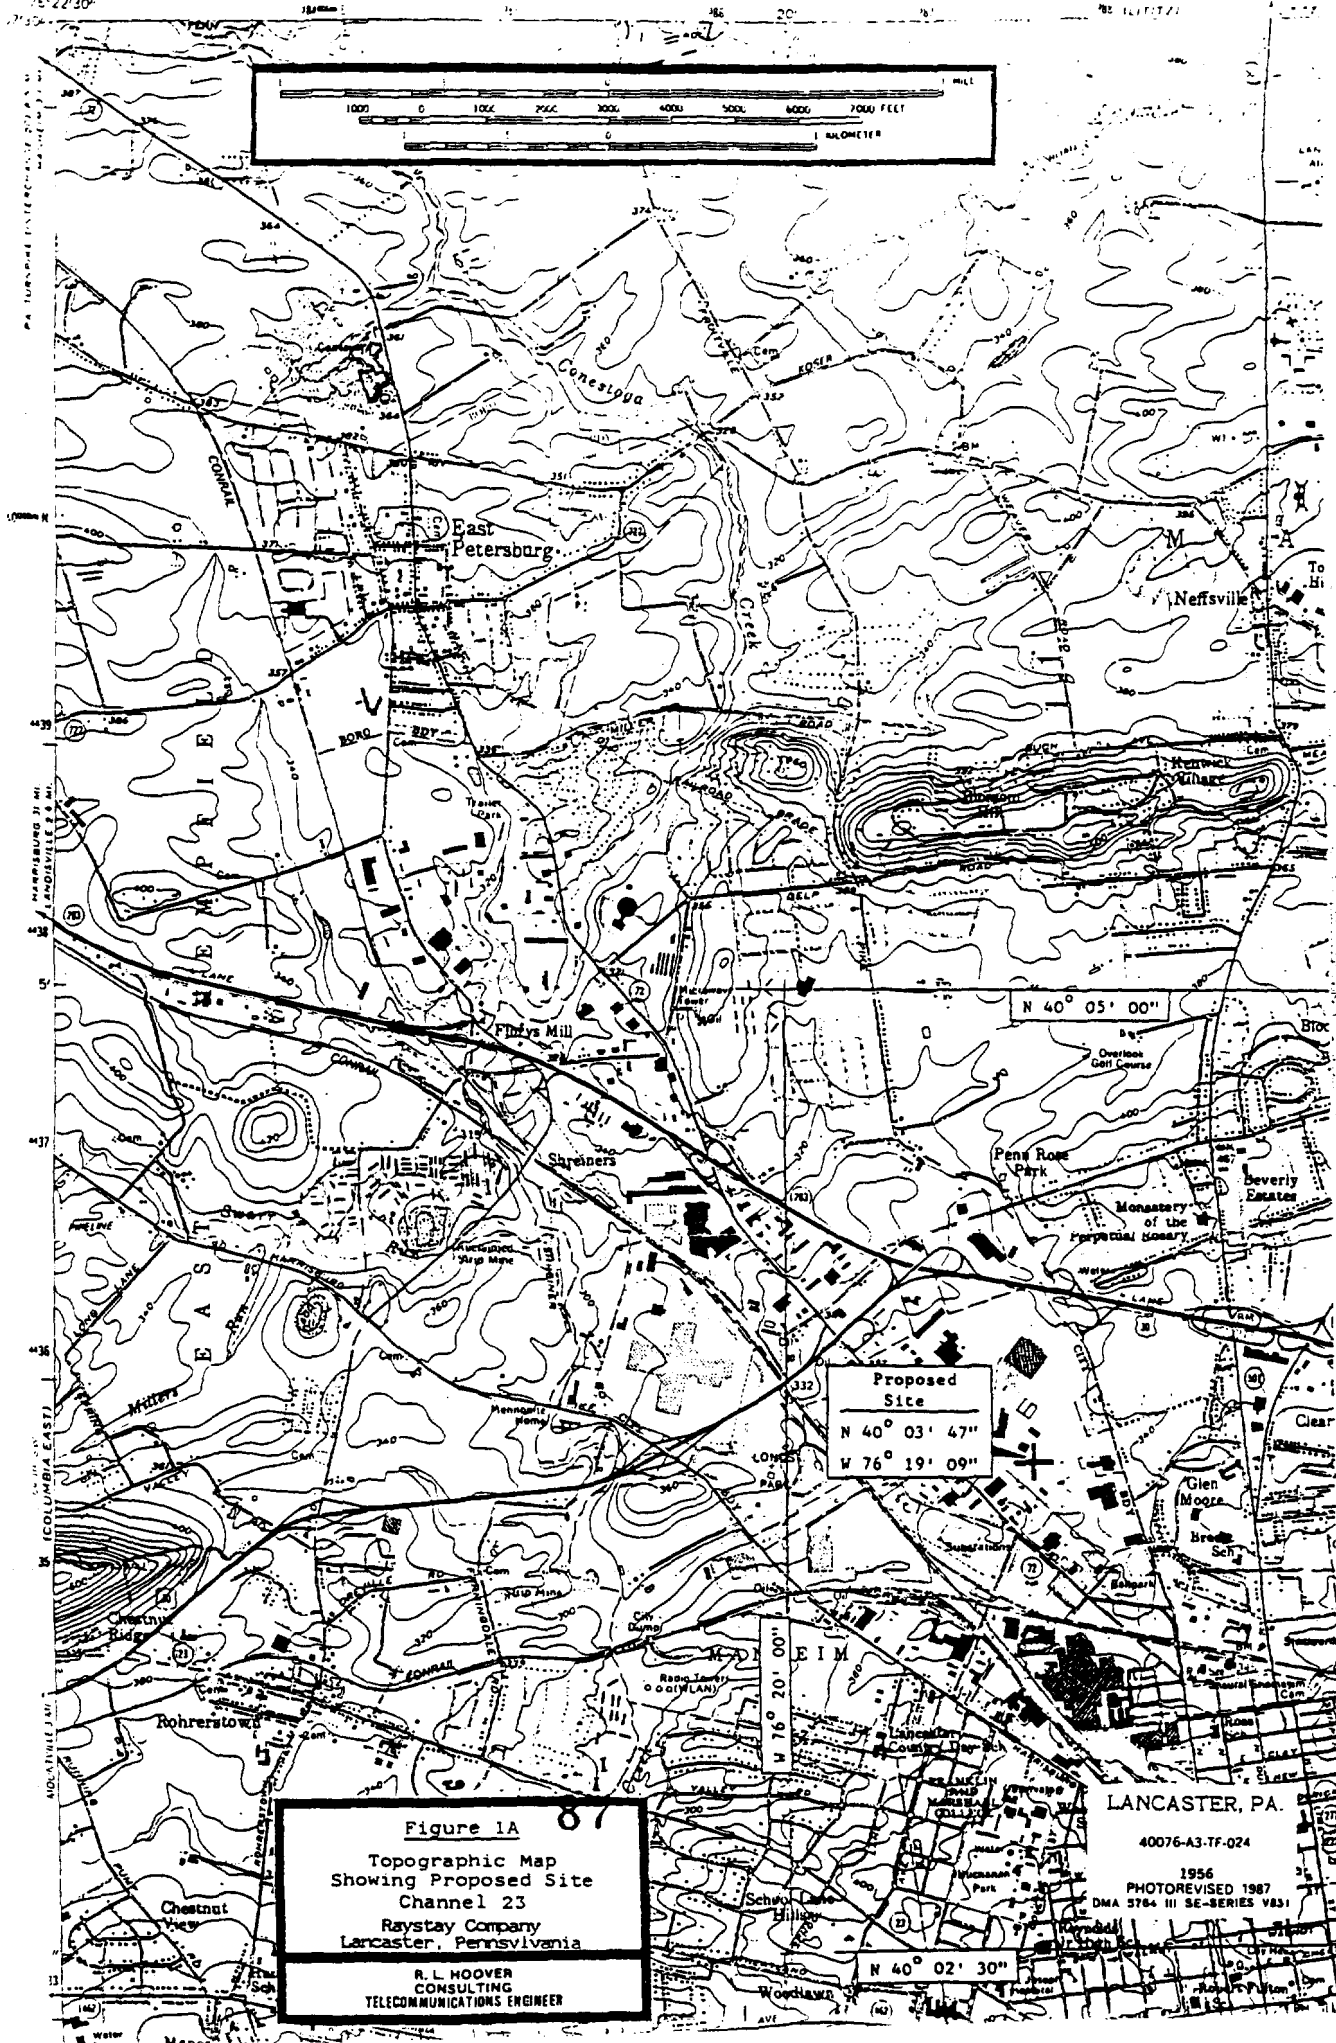


Figure 1A
Topographic Map
Showing Proposed Site
Channel 23
Raystay Company
Lancaster, Pennsylvania
R. L. HOOVER
CONSULTING
TELECOMMUNICATIONS ENGINEER

LANCASTER, PA.

40076-A3-TF-024

1956
PHOTOREVISED 1987
DMA 5784 III SE-SERIES V831

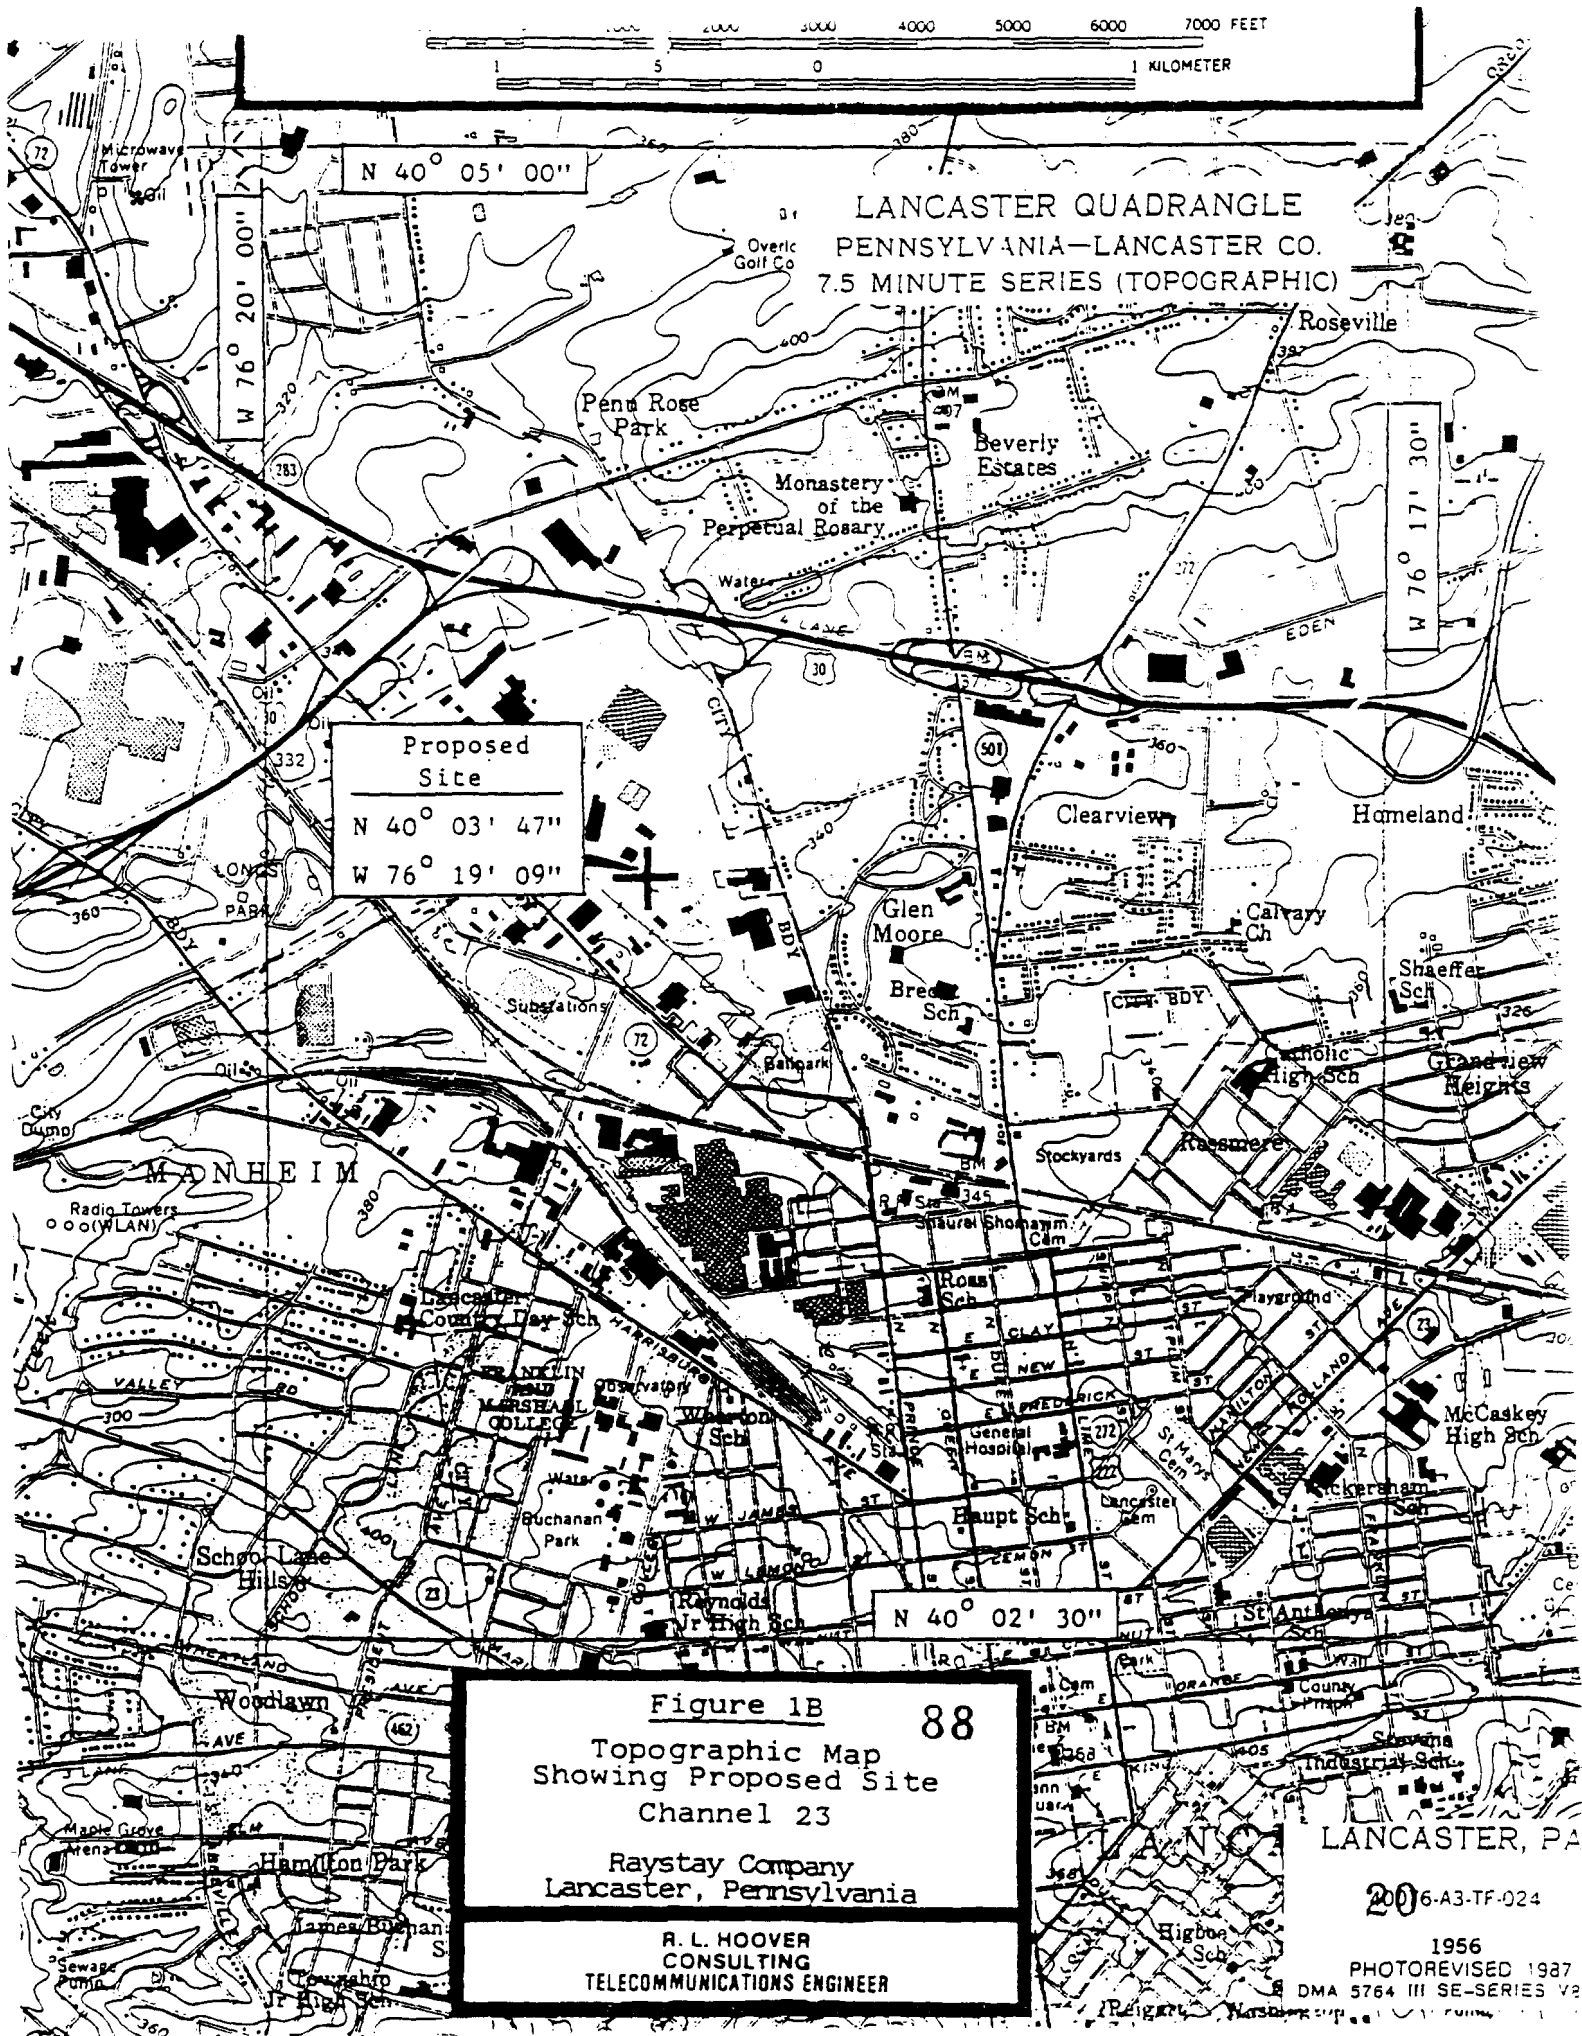


Figure 1B 88
Topographic Map
Showing Proposed Site
Channel 23


Raystay Company
Lancaster, Pennsylvania

R. L. HOOVER
CONSULTING
TELECOMMUNICATIONS ENGINEER

LANCASTER, PA

2006-A3-TF-024

1956
PHOTOREVISED 1987
DMA 5764 III SE-SERIES V2

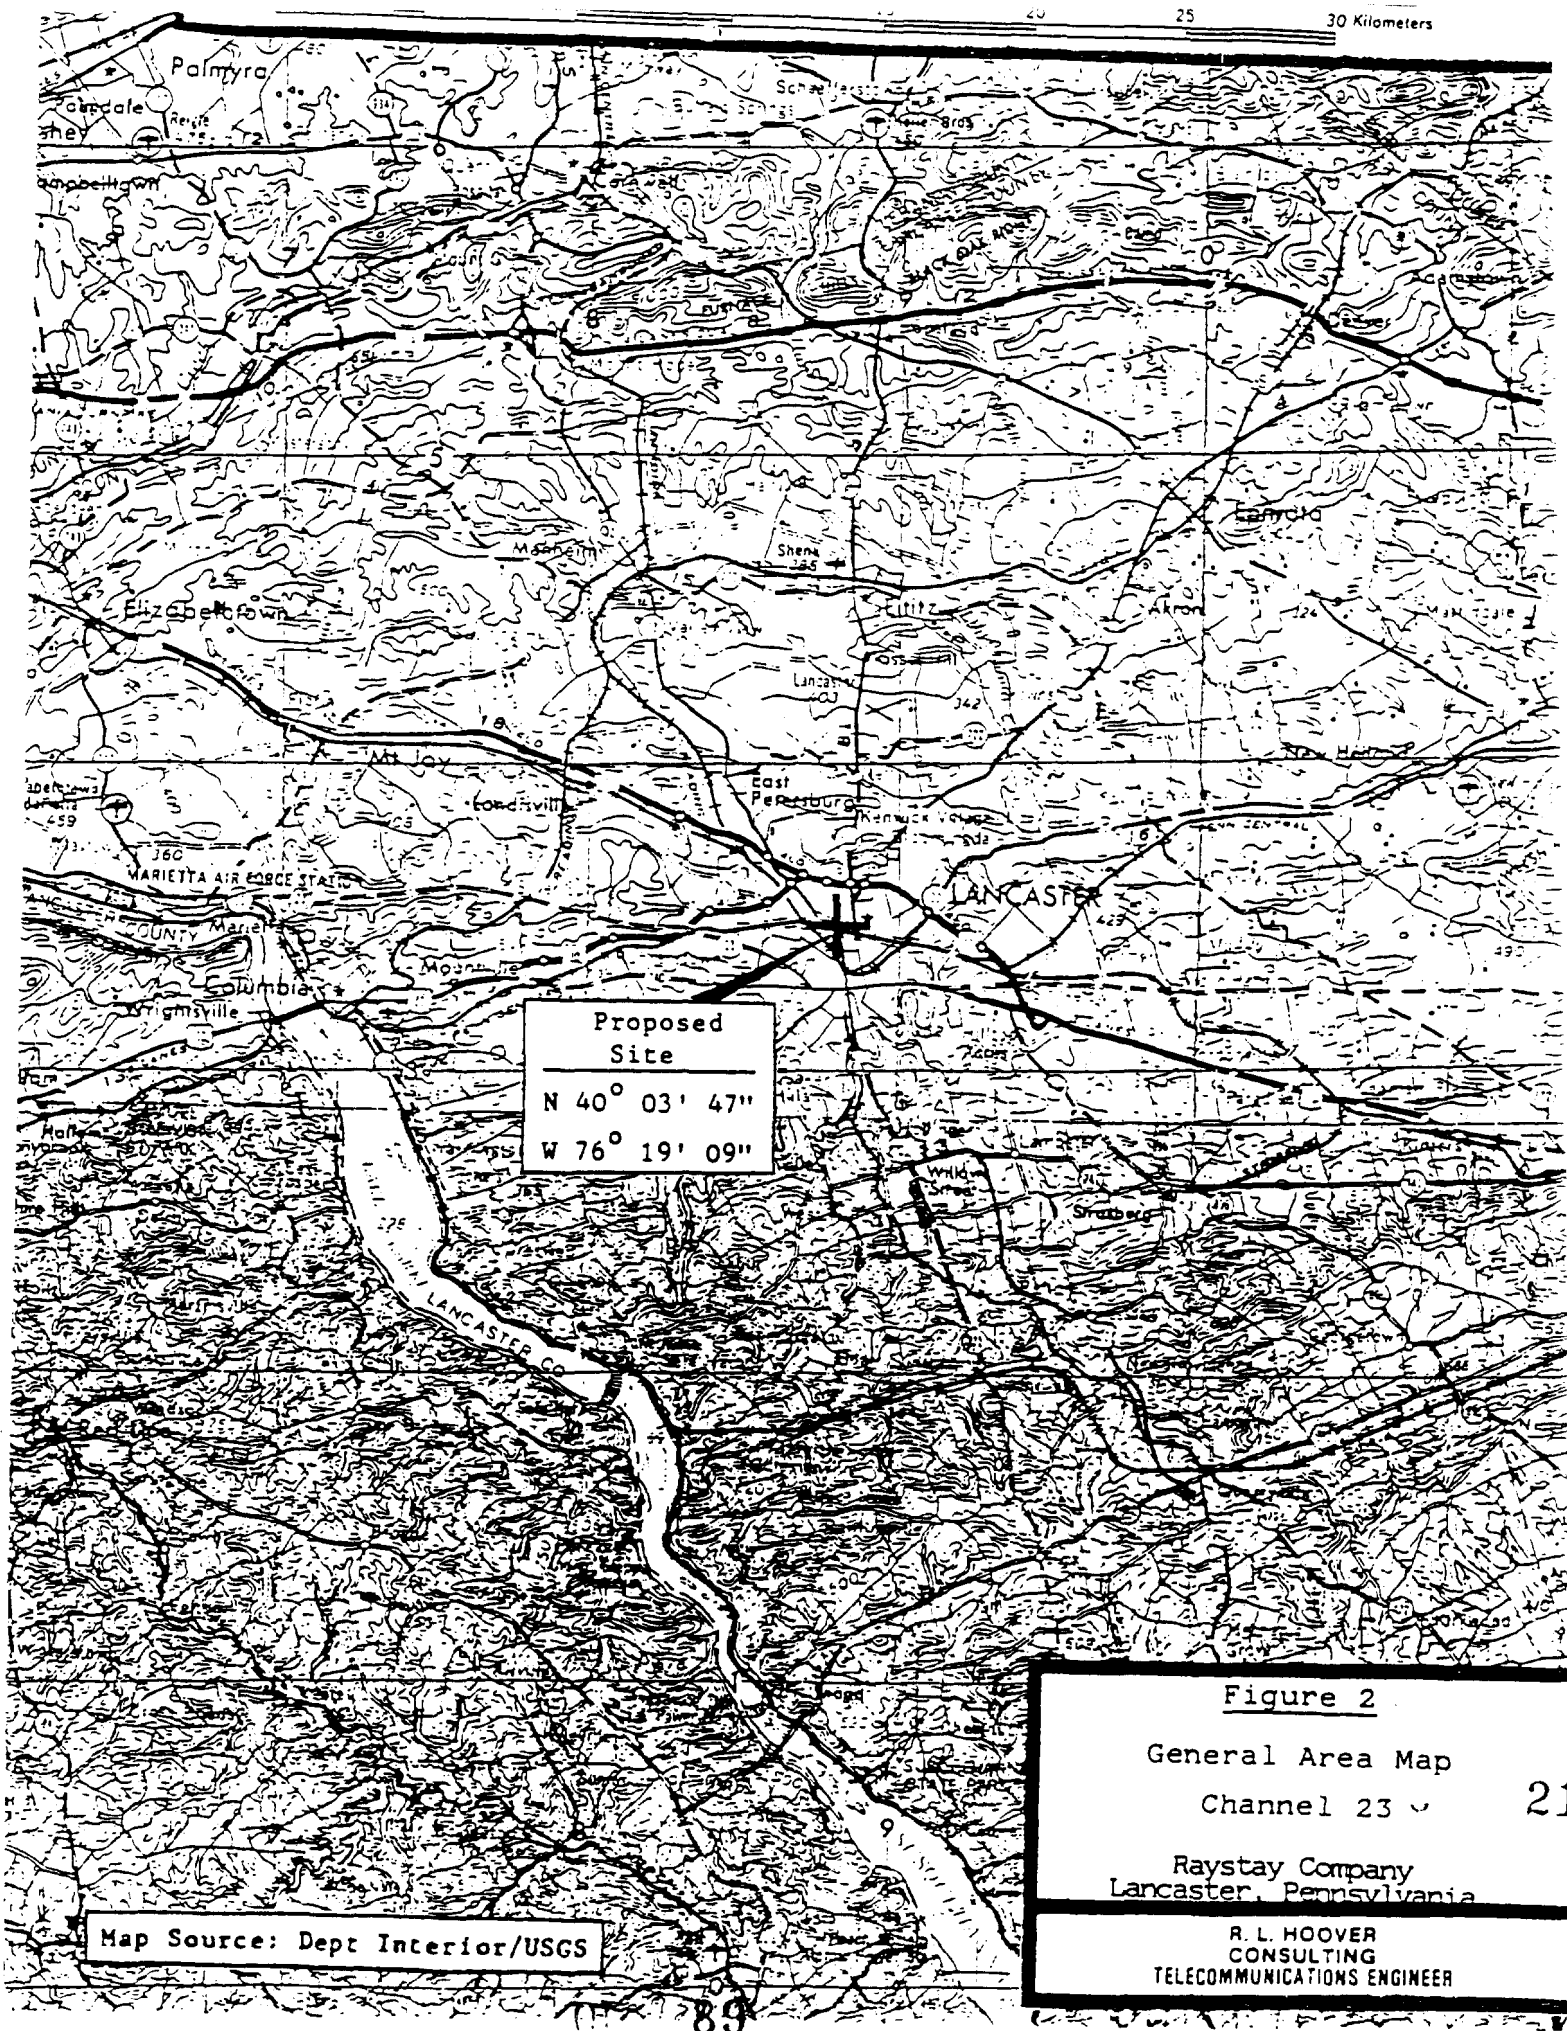

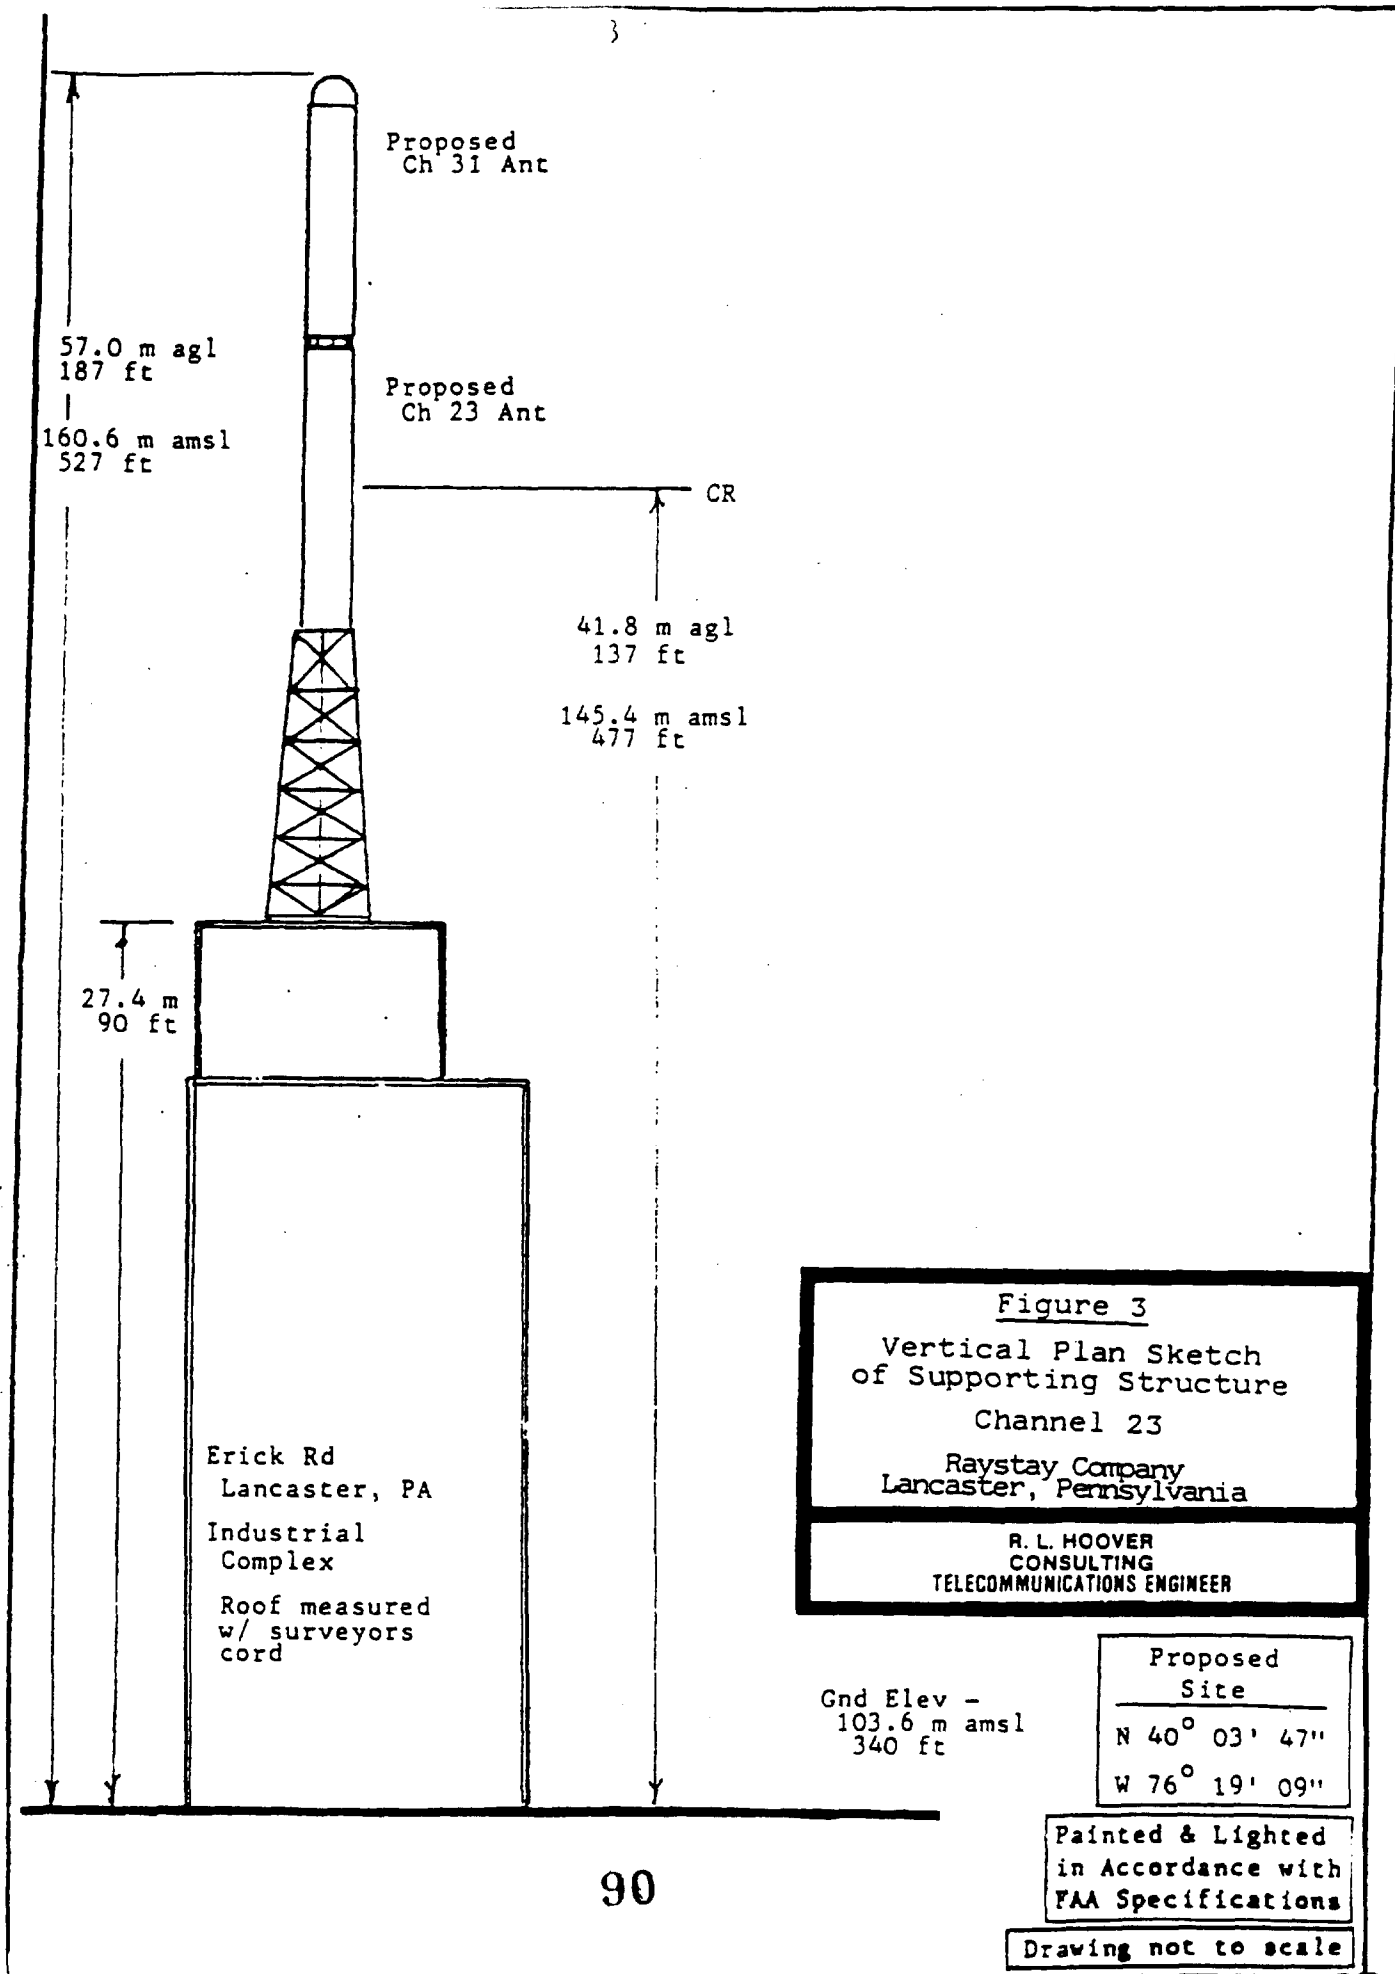


Figure 3
Vertical Plan Sketch
of Supporting Structure
Channel 23

Raystay Company
Lancaster, Pennsylvania

R. L. HOOVER
CONSULTING
TELECOMMUNICATIONS ENGINEER

Proposed
Site

N 40° 03' 47"
W 76° 19' 09"

Painted & Lighted
in Accordance with
FAA Specifications

Drawing not to scale


Figure 4

Tabulation of Bogner type B16UA Antenna
Relative Field Strength in the Horizontal Plane
from the Commission's Files

Channel 23

Raystay Company
Lancaster, Pennsylvania

AZIMUTH	TABULATED GAIN	
-----	-----	
0.00	1.000	Main Lobe
10.00	0.970	Oriented at N-286-E
20.00	0.950	
30.00	0.925	
40.00	0.920	
50.00	0.940	
60.00	0.975	
70.00	1.000	
80.00	0.980	
90.00	0.950	
100.00	0.875	
110.00	0.775	
120.00	0.630	
130.00	0.470	
140.00	0.350	
150.00	0.230	
160.00	0.220	
170.00	0.225	
180.00	0.230	
190.00	0.225	
200.00	0.220	
210.00	0.230	
220.00	0.350	
230.00	0.470	
240.00	0.630	
250.00	0.775	
260.00	0.875	
270.00	0.950	
280.00	0.980	
290.00	1.000	
300.00	0.975	
310.00	0.940	
320.00	0.920	
330.00	0.925	
340.00	0.950	
350.00	0.970	

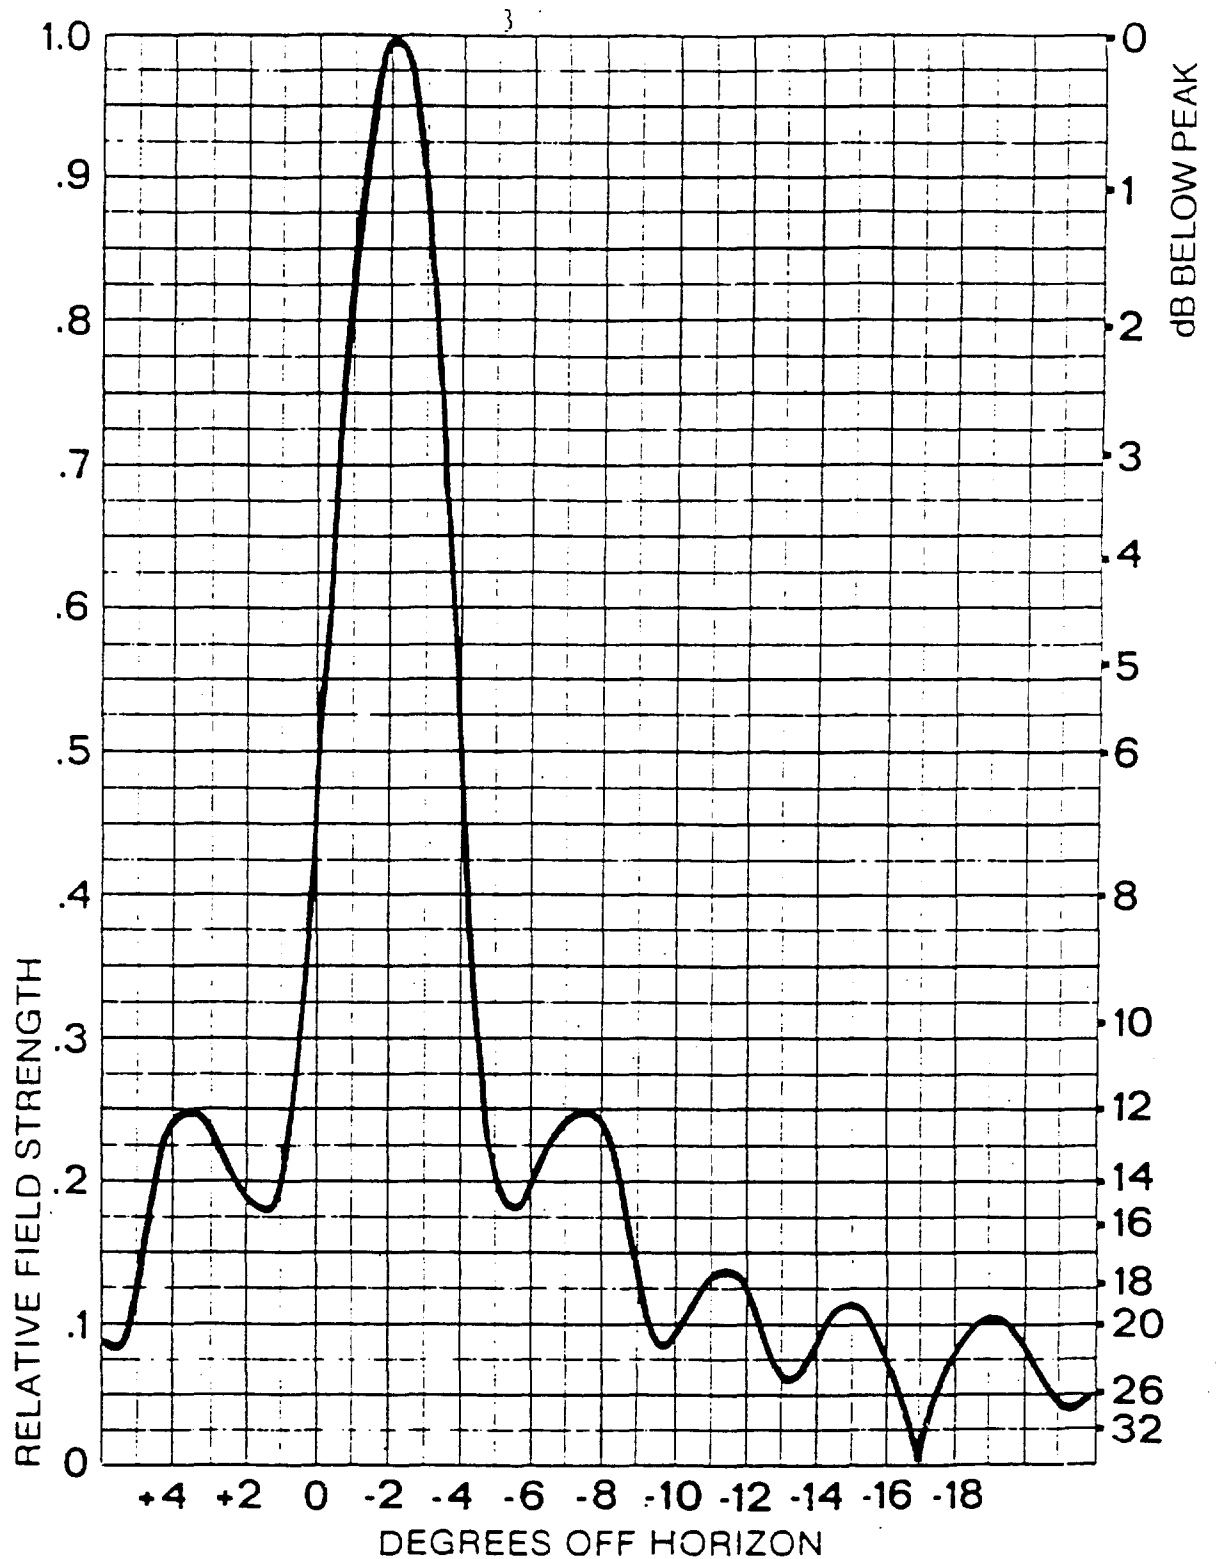


24

Bogner Broadcast Equipment Corp.
Westbury, N.Y. 11590

92

Figure 6
Vertical Shape Factor
for B16UA Antenna
with -2° Beam Tilt
Channel 23
Raystay Company
Lancaster, Pennsylvania

R. L. HOOVER
CONSULTING
TELECOMMUNICATIONS ENGINEER

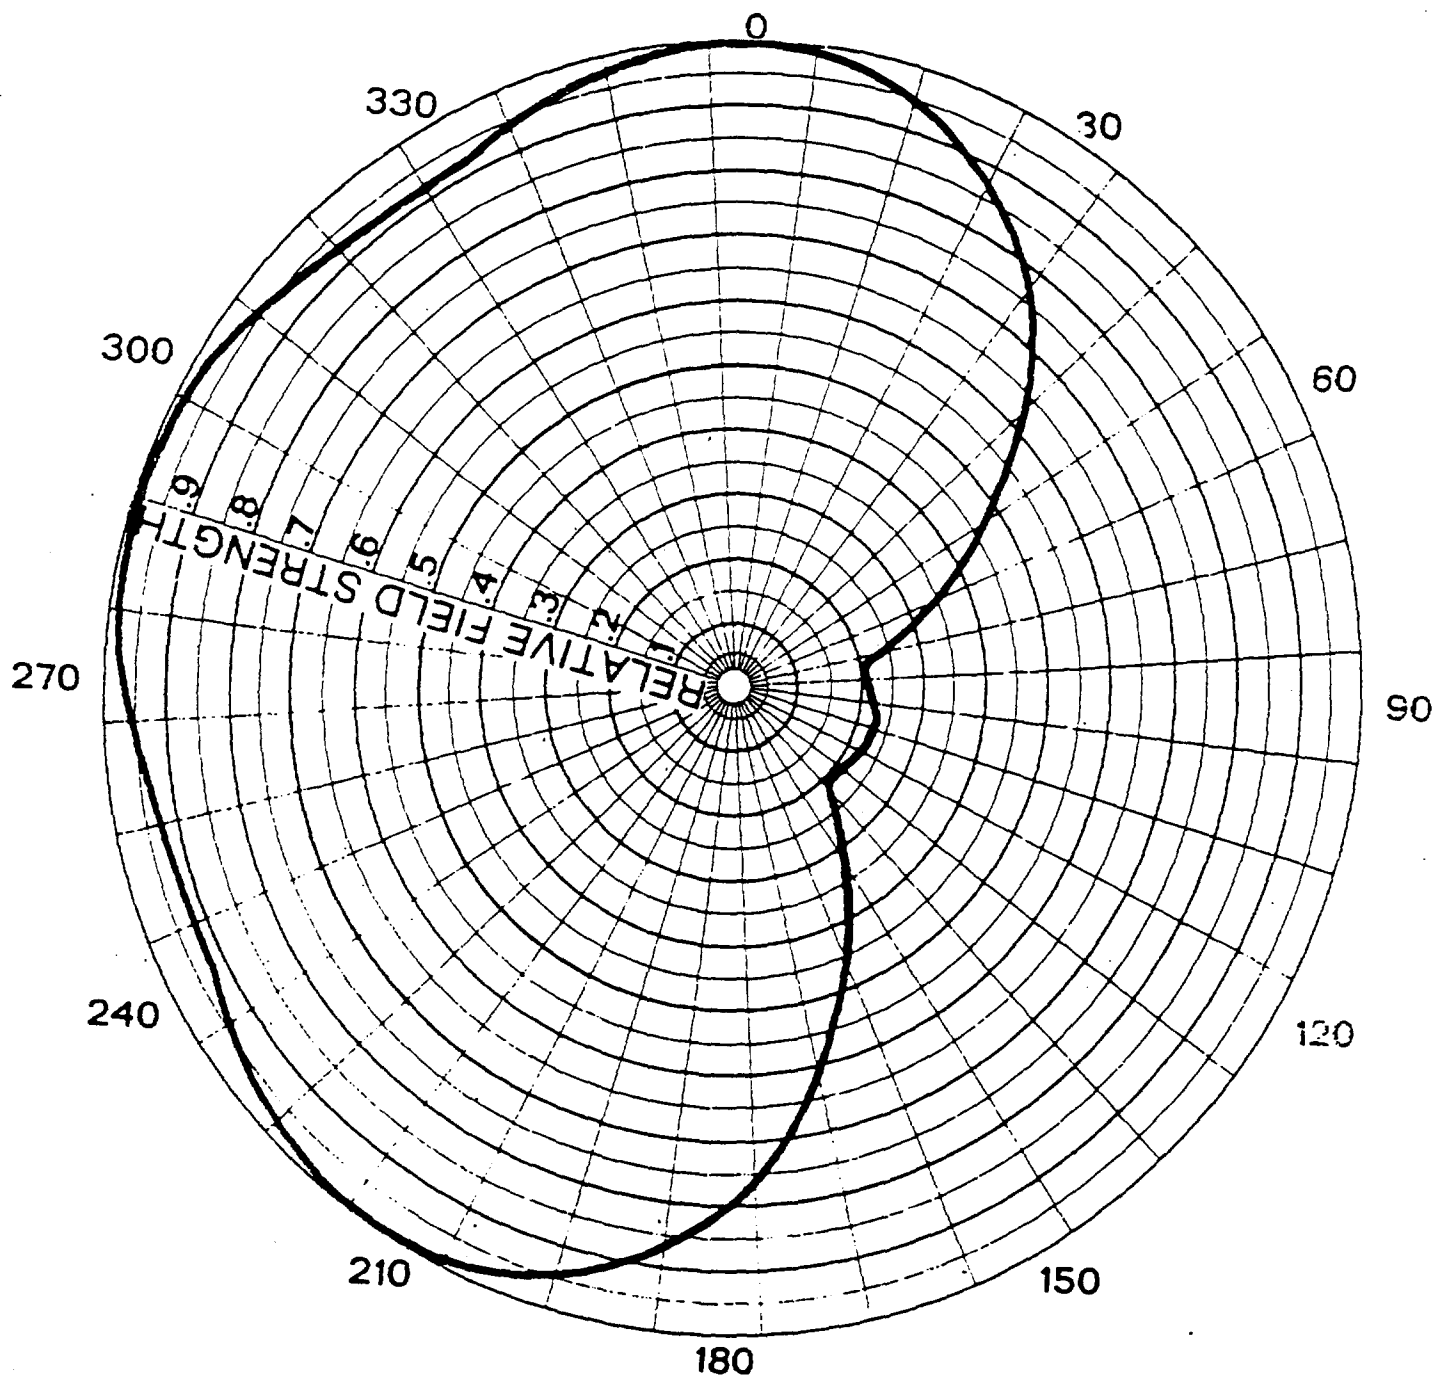


Bogner Broadcast Equipment Corp.
Westbury, N.Y. 11590

93

Figure 5
Horizontal Plot of
Relative Field from B16UA Ant
Oriented at N-286-E

Channel 23
Raystay Company
Lancaster, Pennsylvania

R. L. HOOVER
CONSULTING
TELECOMMUNICATIONS ENGINEER

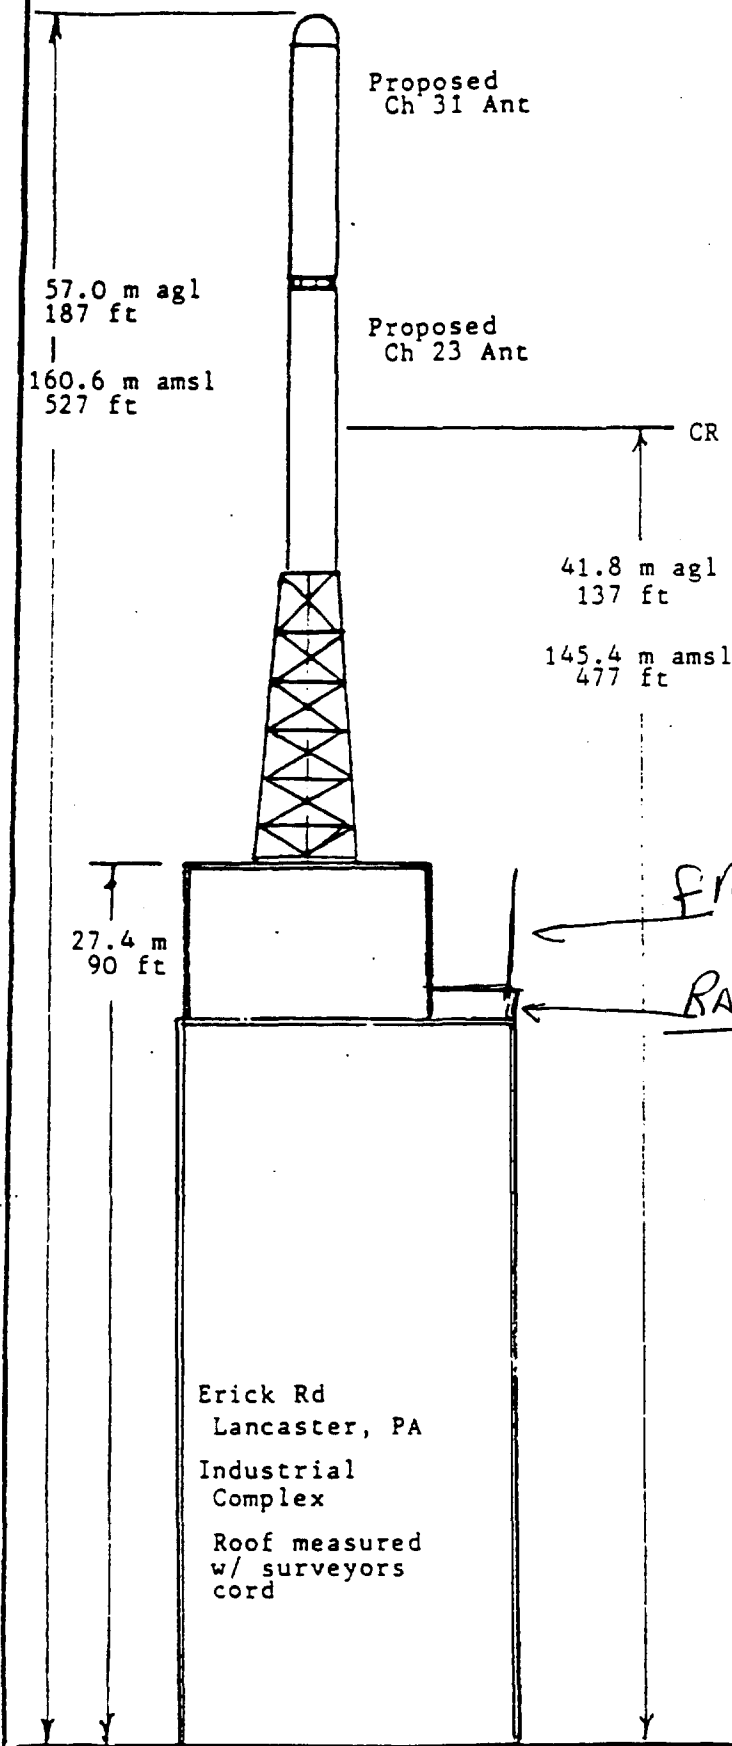

DEPOSITION
EXHIBIT
8
RICK

FM ANTENNA (TRUCK RADIO'S)

RAILING

Figure 3
Vertical Plan Sketch
of Supporting Structure
Channel 23
Raystay Company
Lancaster, Pennsylvania

R. L. HOOVER
CONSULTING
TELECOMMUNICATIONS ENGINEER

Proposed Site
N 40° 03' 47"
W 76° 19' 09"

Painted & Lighted
in Accordance with
FAA Specifications

Drawing not to scale

